
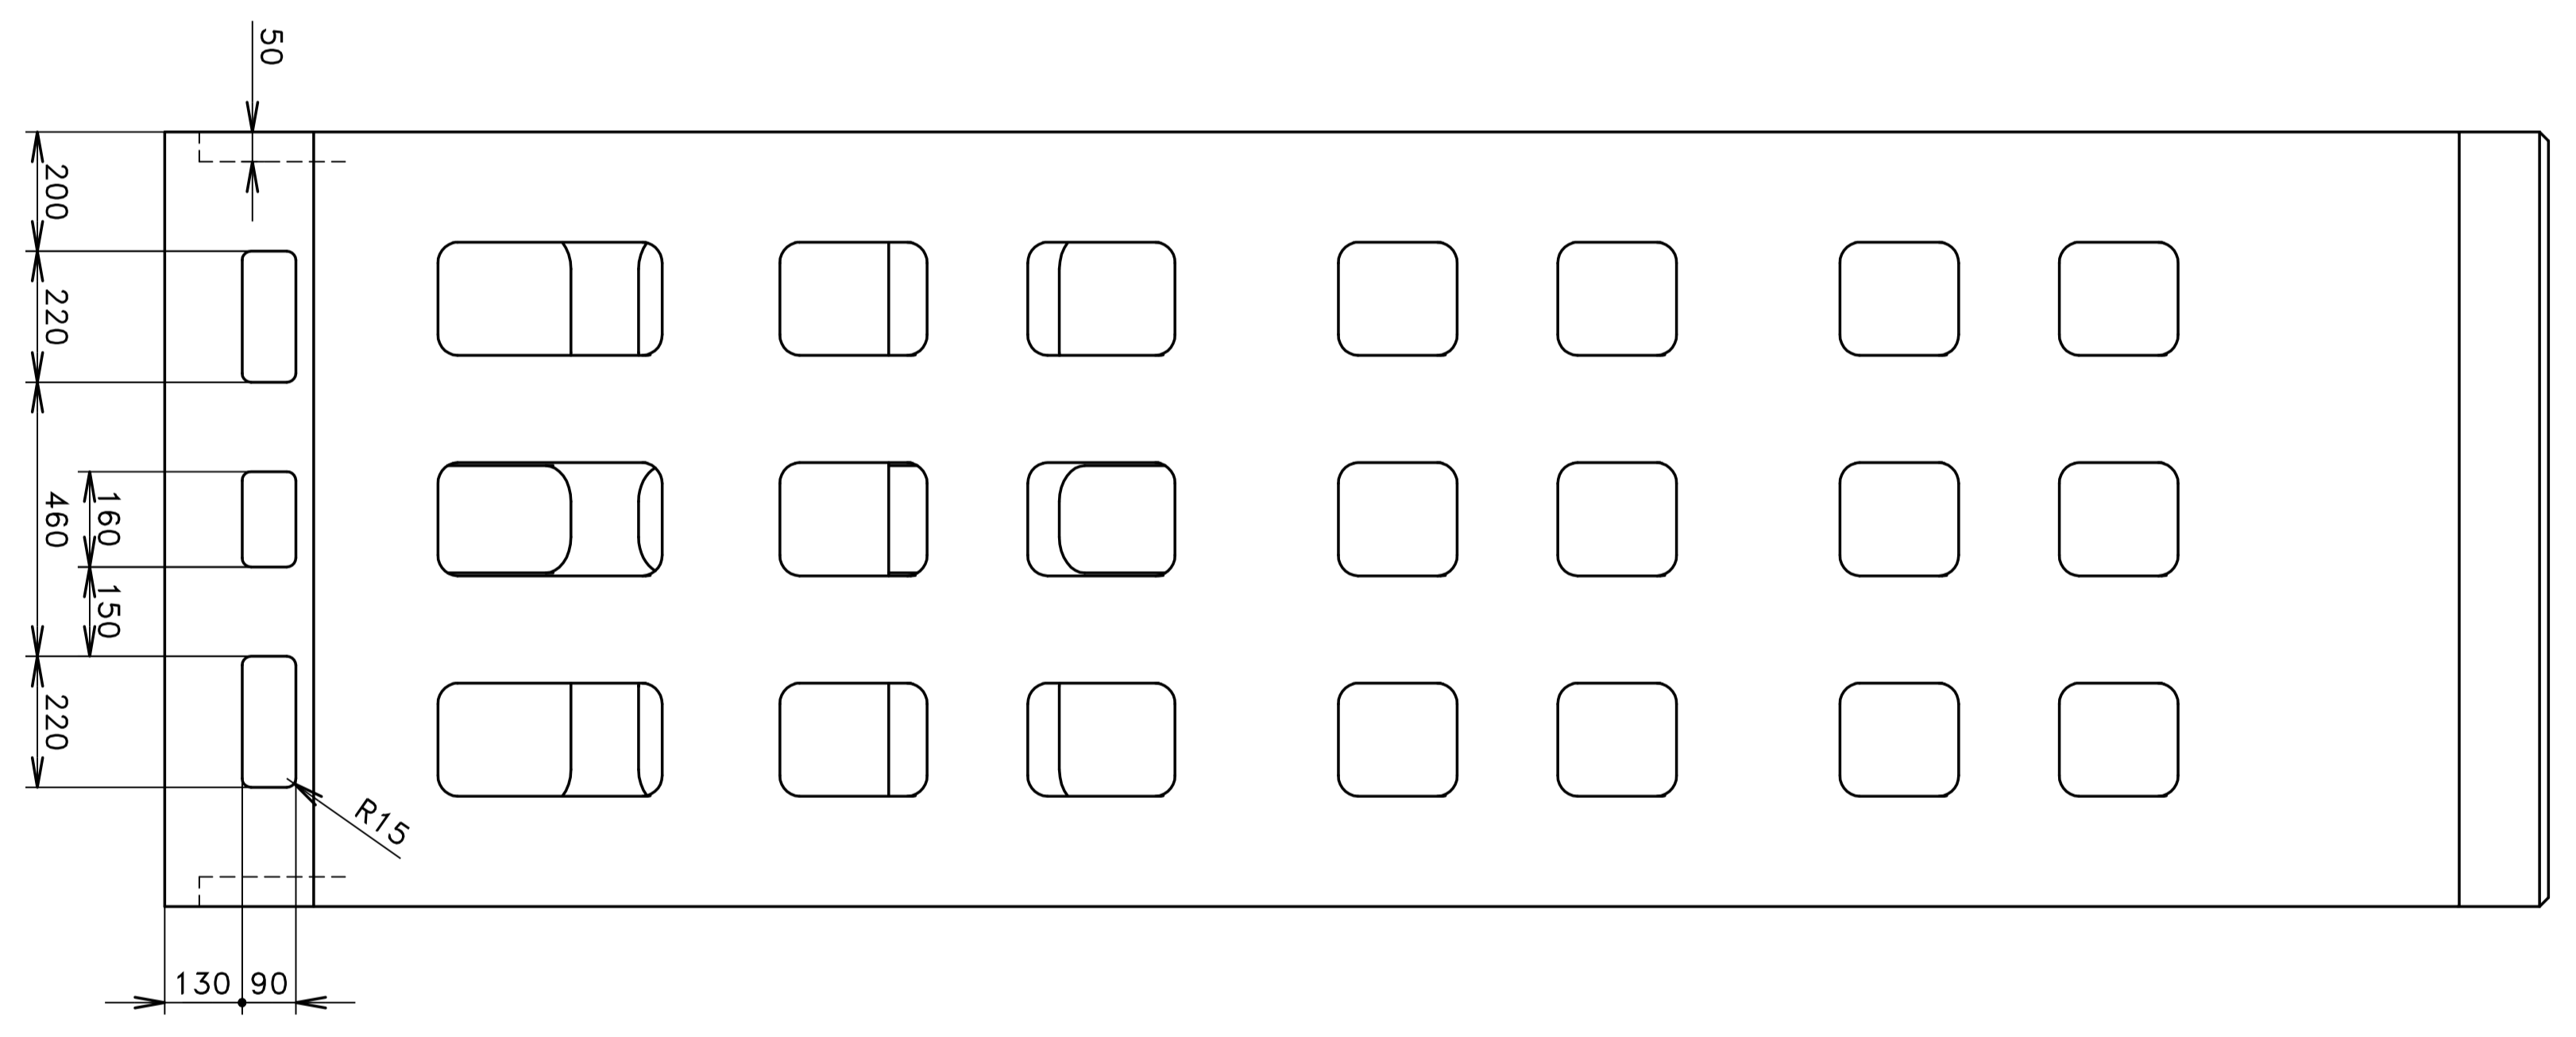
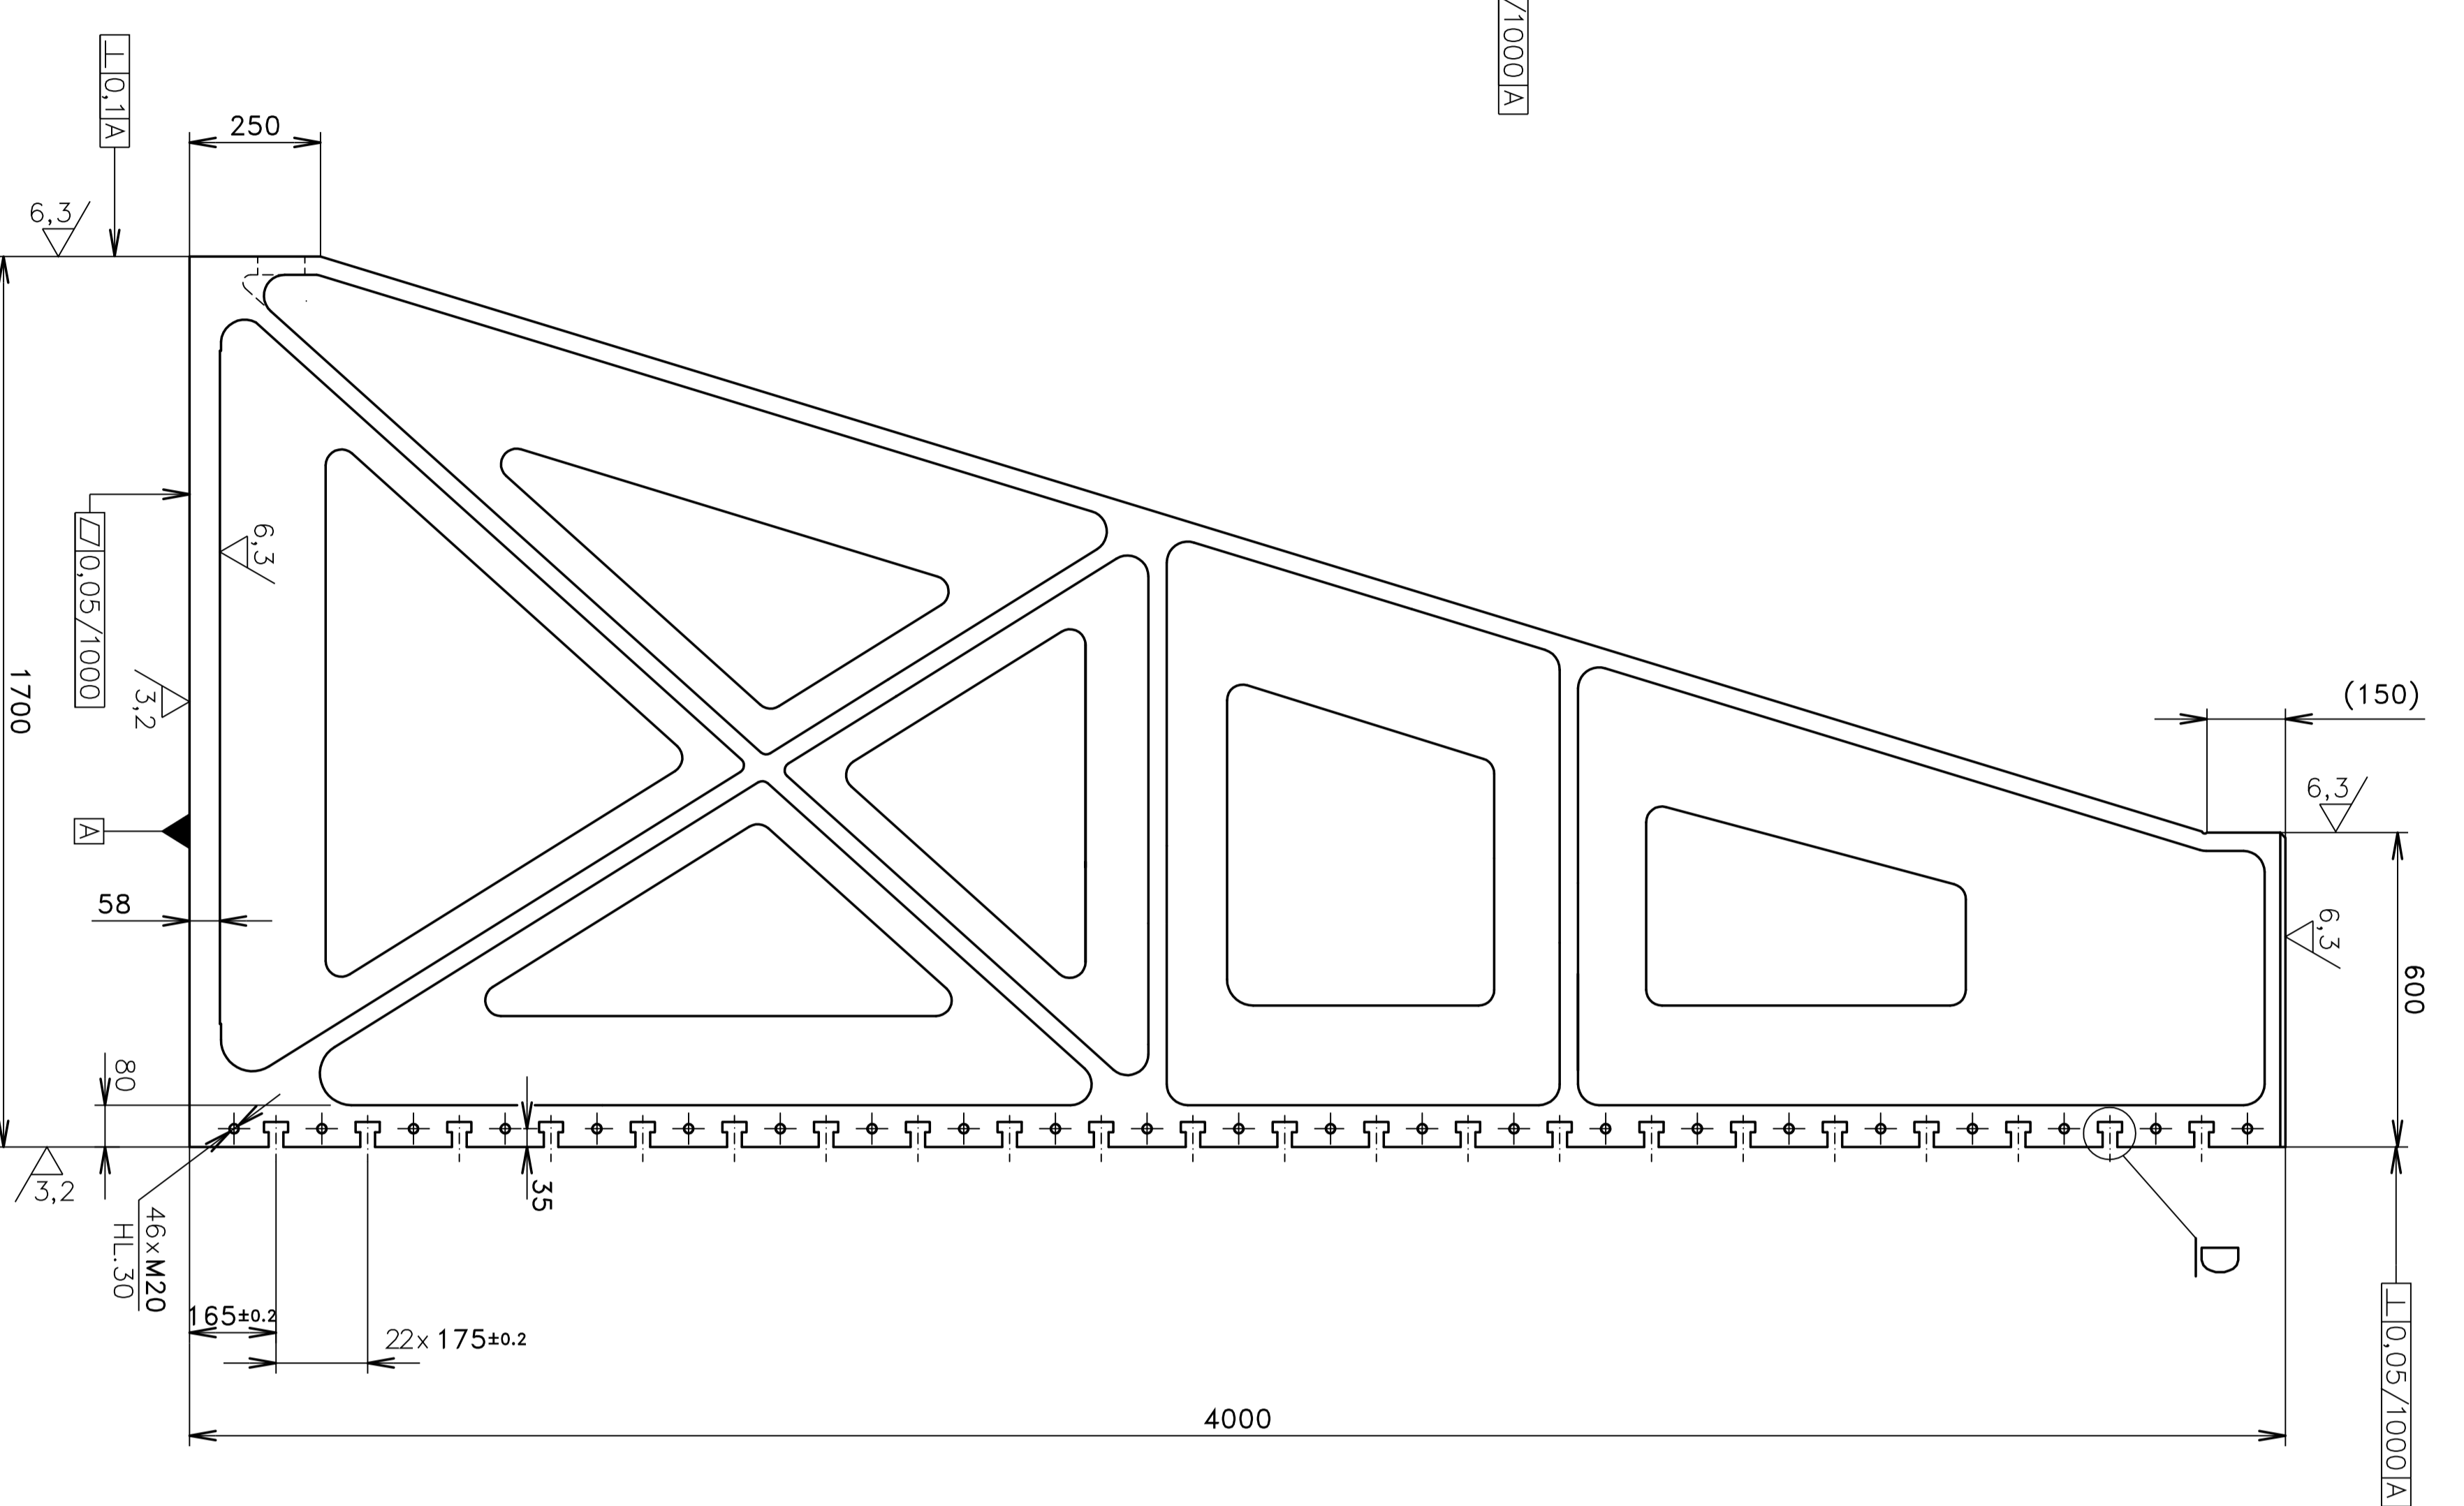


UU-4000

WARNSDORF
T105

2/11

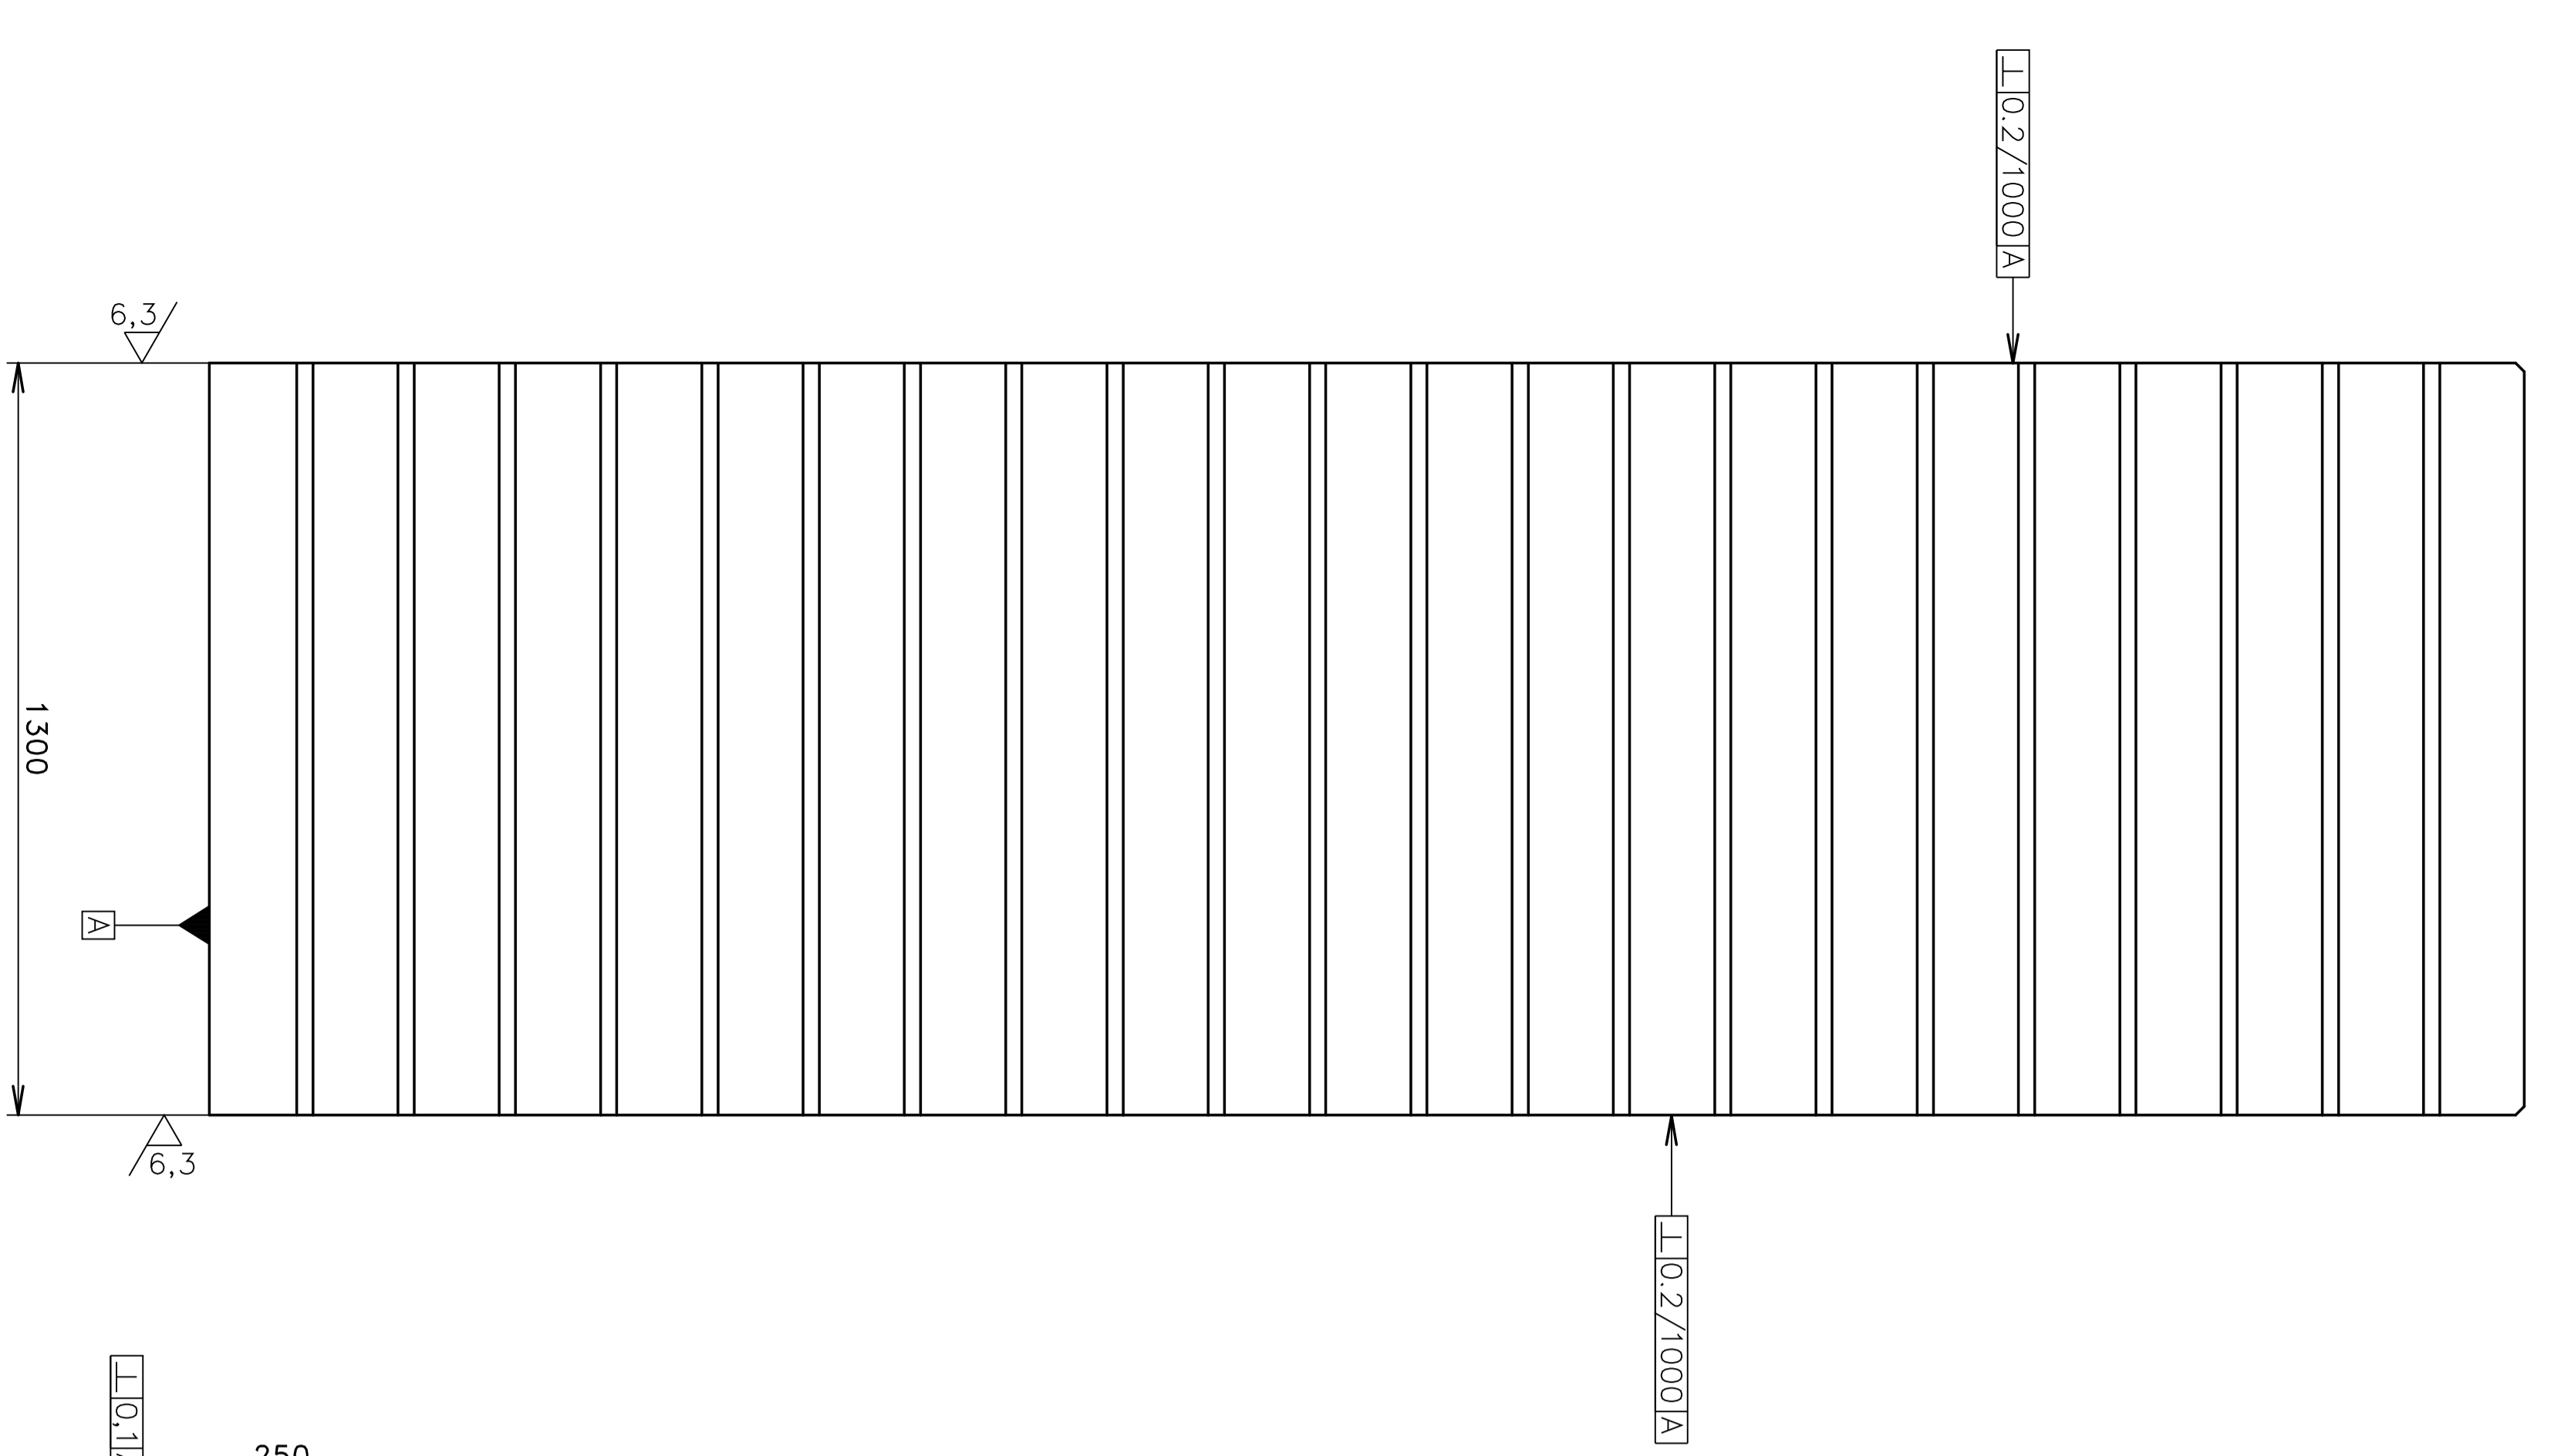

DETAIL D
M 1:1

